


STUDIO ONE

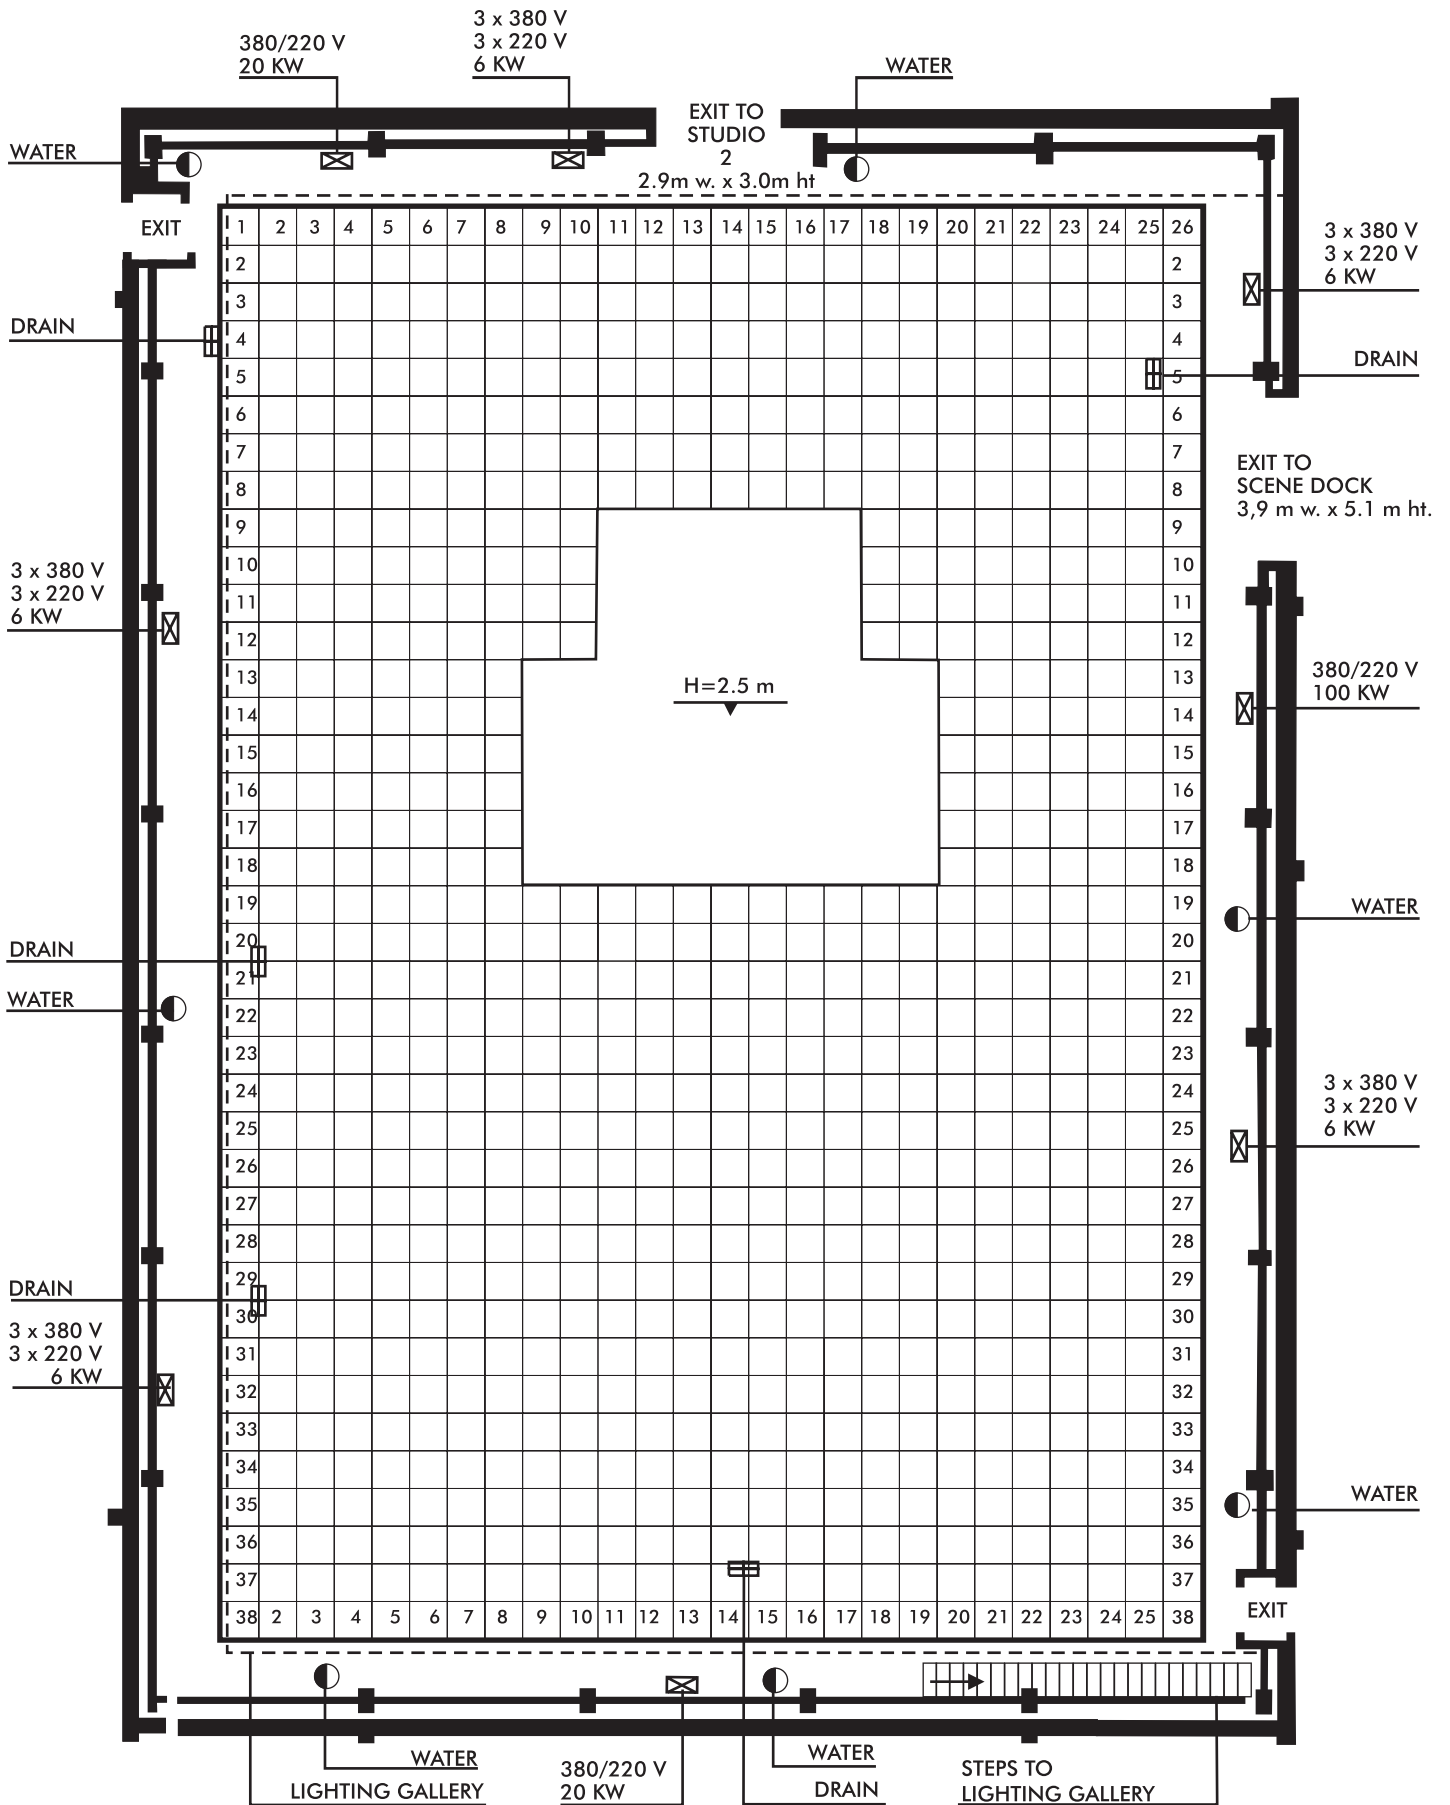

TOTAL LIGHTING GALLERY POWER 1000 KW (42 CONTACTS)

FLOOR GRID 1div = 1m SCALE 1:200

construction H = 12.5 m